


(TYPICAL FLOOR)
(TOWER - D4, D5 & D6)

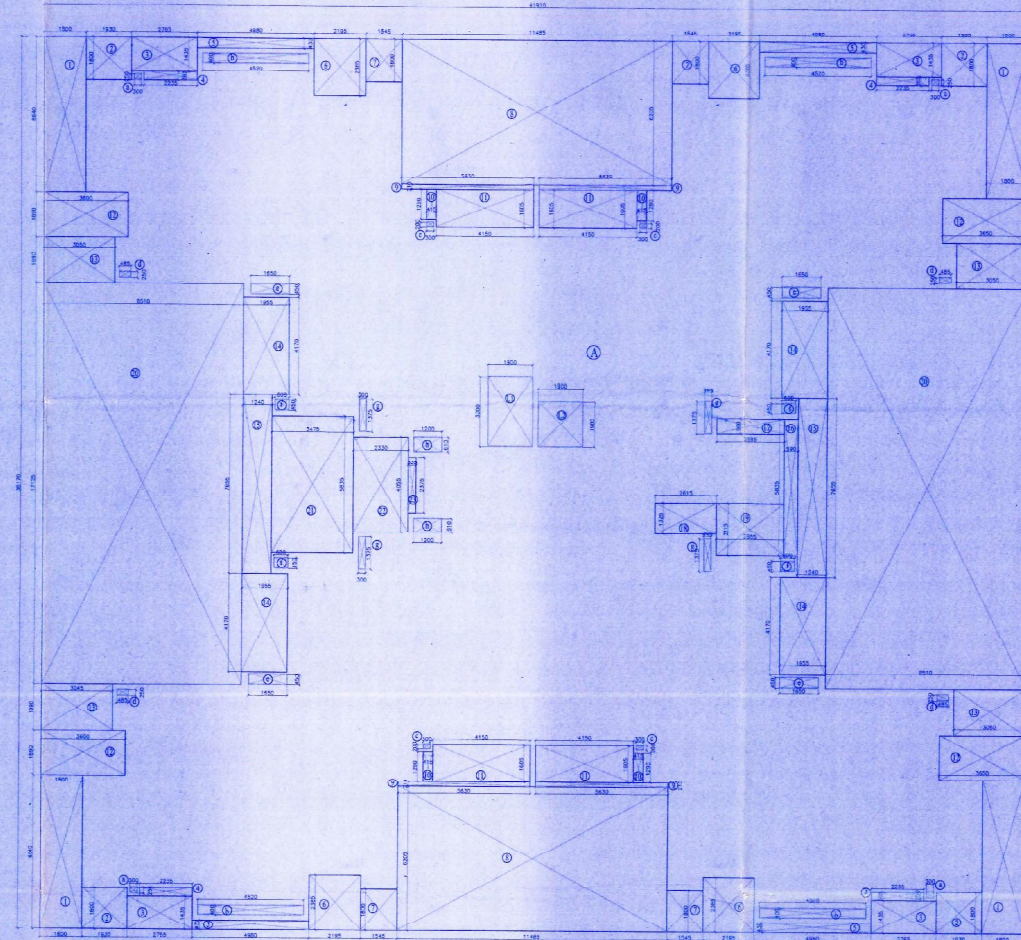


NOTES & REFERENCES

IMPORTANT SHORT NOTES:
 * All dim. are in mm.
 * All dim. to be read as noted.
 * All levels are in mm, w.r.t. ± 00mm.

DATE: NETWORK NUMBER: DESCRIPTION OF NETWORK:

For M/s Puri Constructions Ltd.
 Authorized Signatory

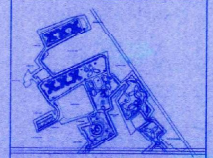

PROJECT:
PARSVNATH EXOTICA
 PROPOSED GROUP HOUSING
 at Village Wazirabad,
 Sector 53, Gurgaon.

CLIENTS NAME:
Puri Construction Pvt. Ltd.
 W-82A, GK-II
 New Delhi-110048

ARCHITECT'S SIGNATURE:
RAJINDER KUMAR
 RAJINDER KUMAR

ARCHITECT:
Rajinder Kumar & Associates,
 Architects, Planners, Designers, Engineers,
 B-617, Shopping Centre, Saketpuri Enclave,
 New Delhi-110028, India.
 Tel: 91-11-26193000, 26193001. Fax: 91-11-26193002

DRAWING TITLE:
TYPICAL FLOOR PLAN
3-BEDROOM UNIT
TOWER D1, D2 & D3
(TOWER - D4, D5 & D6)

Scale: 1 : 100 Date: December 2004

DESIGN BY: RAJINDER KUMAR
 DRAWING NO.: MUN-D1, D2, D3-03
 REV. NO.: 46

PLUMBING LEGEND

- 100 Ø SOIL & WASTE PIPE
- 100 Ø WASTE PIPE (FOR KITCHEN)
- 75 Ø A.S.P.
- 65 C.W.S. RISER
- C.W.S. DN. TAKE
- 150 Ø FIRE RISER
- 75 Ø R.W.P.
- 100 Ø R.W.P.
- 150 Ø R.W.P.
- KHURRA

DOOR-WINDOW SCHEDULE

S.NO.	TYPE	WIDTH	CELL	INTEL
1	D1	760	-	2260
2	D2	900	-	2060
3	D3	1000	-	2260
4	D4	1100	-	2260
1	DW1	1340	150	2260
2	DW2	1260	150	2260
3	DW3	9040	150	2260
4	DW4	3720	150	2260
5	DW5	2460	150	2260
6	DW6	8065	150	2260
7	DW7	1285	150	2260
1	W1	800	900	2260
2	W2	1250	900	2260
3	W3	1325	900	2260
4	W4	1560	900	6100
5	W5	2125	900	2260
6	W6	2375	900	2260
7	W7	2825	900	2260
8	W8	4065	900	2260
1	V1	800	900	2260
2	V2	900	900	2260
1	FD1	1000	-	2260

AREA CALCULATION
 PARSVNATH (3-BEDROOM 4 TO A CORE)
 TYPICAL FLOOR

S. NO.	NO.	LENGTH (in metres)	WIDTH (in metres)	AREA (SQ. MT.)
DEDUCTIONS ON TYPICAL FLOOR				
1	4	1.80	0.64	47.81
2	4	1.90	1.8	13.90
3	4	2.785	1.435	14.87
4	4	2.235	0.905	7.91
5	4	1.500	0.40	6.97
6	4	2.150	2.300	25.04
7	4	1.545	1.8	11.12
8	2	11.488	6.025	130.39
9	4	0.415	1.29	2.14
10	4	4.150	1.800	29.04
11	4	3.830	1.09	27.09
12	4	3.050	1.99	24.28
13	4	1.925	1.17	13.81
14	2	1.240	7.855	18.98
15	1	2.590	5.855	3.44
16	1	2.885	0.86	1.90
17	1	2.815	1.325	3.48
18	1	0.800	2.020	0.29
19	2	6.31	17.125	20.17
20	2	1.475	5.855	20.28
21	1	2.151	4.065	6.44
22	1	0.336	2.375	0.80
TOTAL				734.03

SHAFT DEDUCTIONS ON TYPICAL FLOOR


S. NO.	NO.	LENGTH	WIDTH	AREA
1	4	1.300	0.18	0.30
2	4	4.820	0.4	7.23
3	4	1.300	0.2	0.24
4	4	1.485	0.25	2.08
5	4	1.800	0.45	2.97
6	4	2.820	0.45	1.98
7	4	0.300	1.215	1.85
8	2	0.610	1.2	1.48
TOTAL				15.42

LIFT DEDUCTIONS ON TYPICAL FLOOR


L1	L2	LENGTH	WIDTH	AREA
1	1	1.800	3	8.70
2	1	1.800	1.8	1.61
TOTAL				10.31

TOTAL AREA ON TYPICAL FLOOR =
 [(A) DEDUCTIONS + SHAFT DEDUCTIONS + LIFT DEDUCTIONS]
 1586.70 - (734.03 + 15.42 + 10.31)
 847.94 SQ.MT.


NOTE: ALL TOILETS & KITCHENS ARE PROVIDED WITH EXHAUST FANS FOR MECHANICAL VENTILATION.

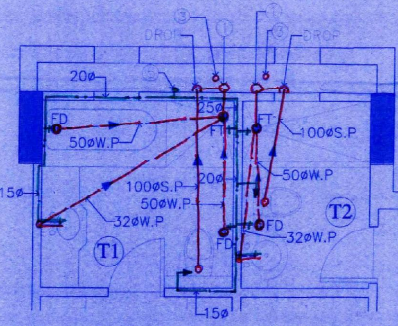

TOILET-T1 & T2

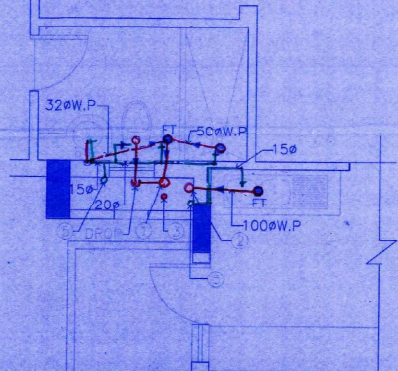

TOILET-T3

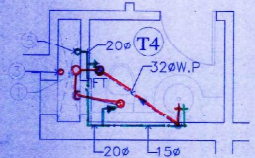

TOILET-T4